




04  
401  
Roof Plan  
1:50@A3

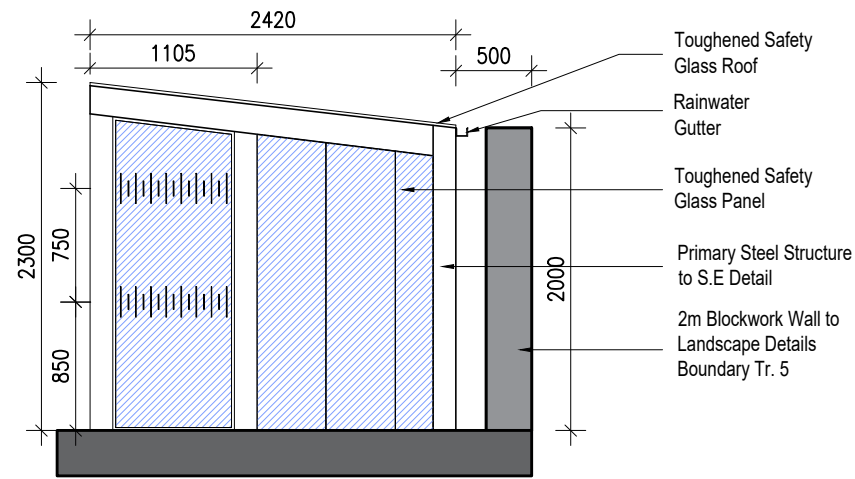


02  
401  
Side Elevation 01  
1:50@A3

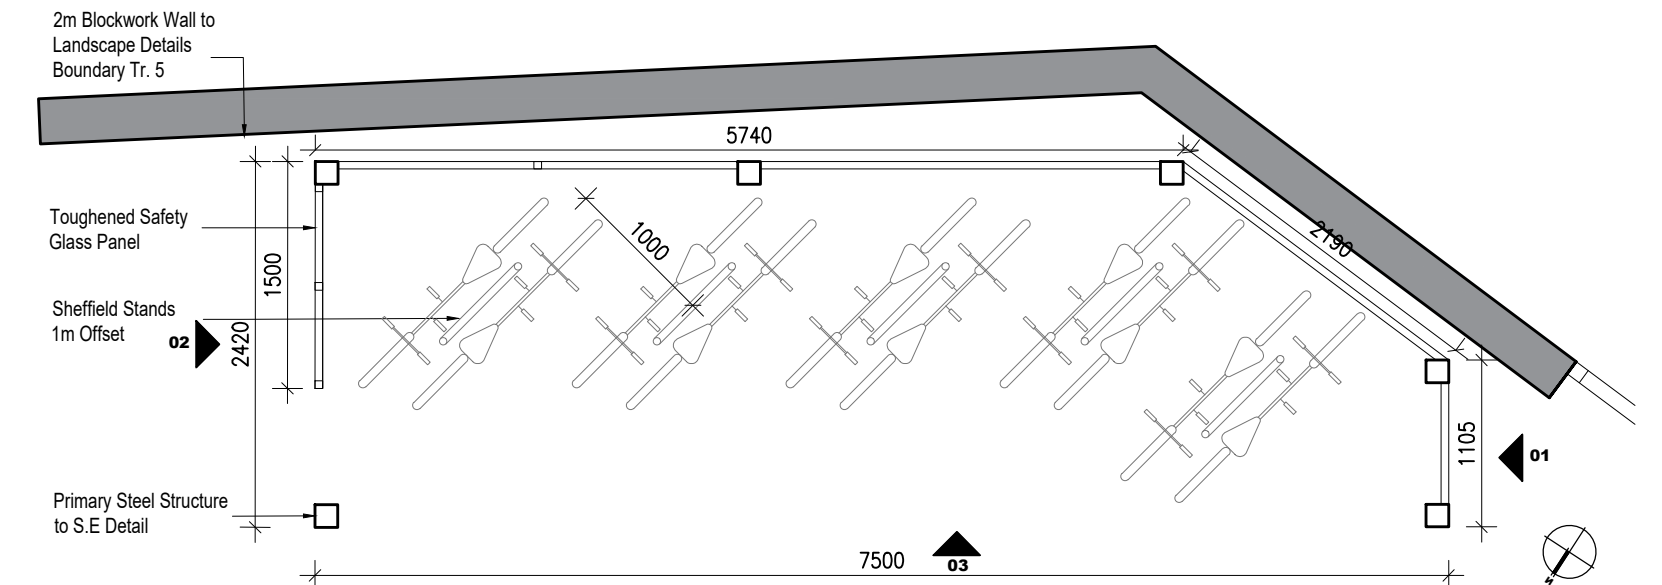

05  
401  
Ground Floor Plan  
1:50@A3

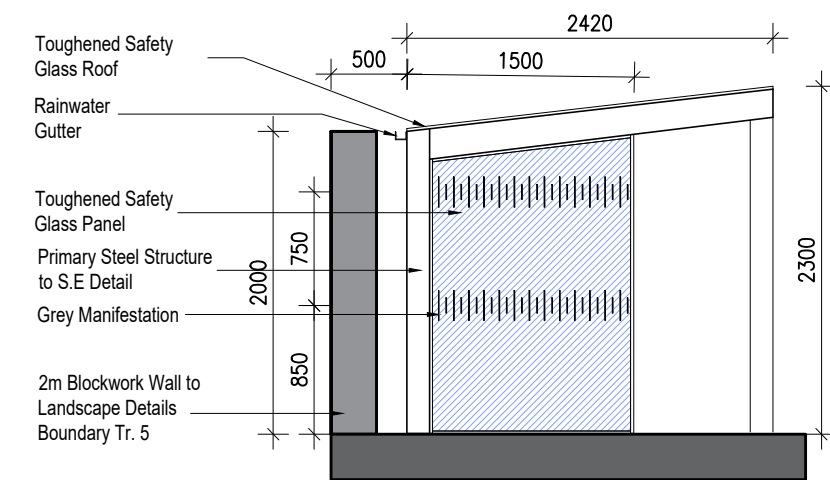

03  
401  
Side Elevation 02  
1:50@A3

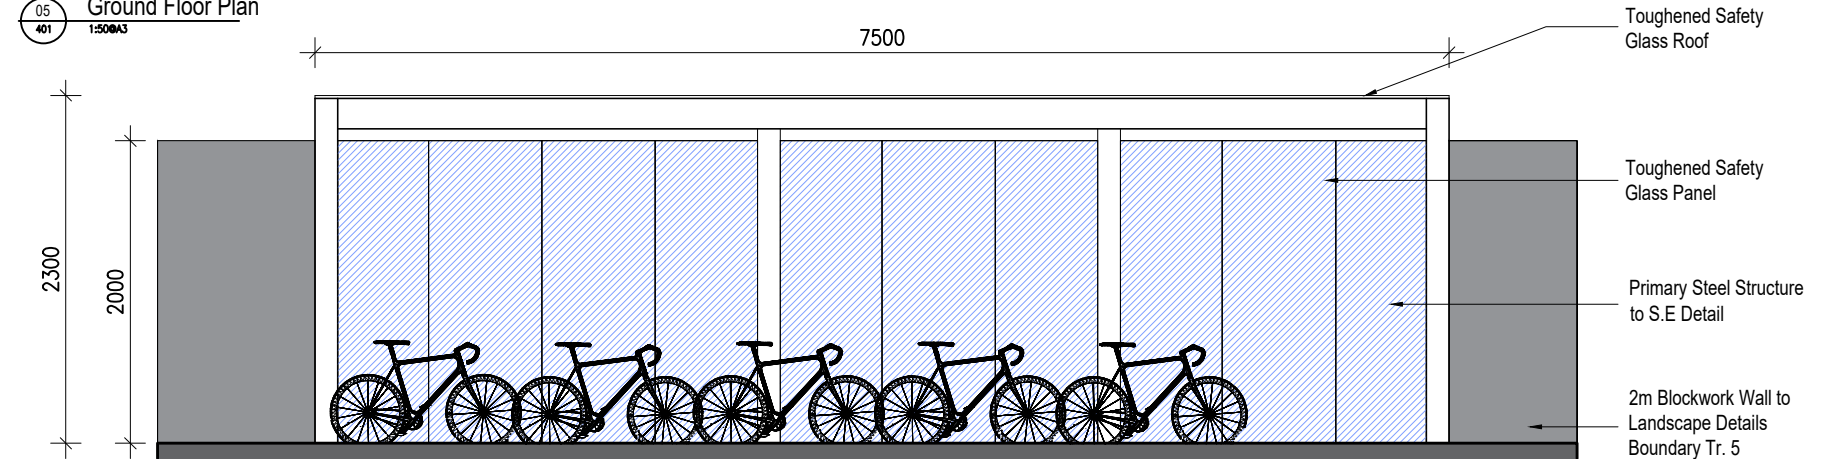

06  
401  
Front Elevation 03  
1:50@A3

**STAFF BICYCLE SHELTER FOR CRECHE**

No.	Date	Revision	Initials
01	31.03.2022	SHD Planning Application	SK

Project	<b>Longford Road / Steeples Road, Duleek, Co. Meath - Residential Development</b>			6-7 HARCOURT TERRACE, DUBLIN 2, IRELAND t + 353-1-618 2400 f + 353-1-676 7305 e architecture@bkd.ie www.bkd.ie
Drawing Title	Bicycle Store to Crèche Details			
Drawing No	6204 - P - 401			<b>bkd</b> architects BURKE-KENNEDY DOYLE
Scale	1:50@A3	Rev	P01	
Drawn	SR	Date	March '22	