




04 Front Elevation
1:50@A3

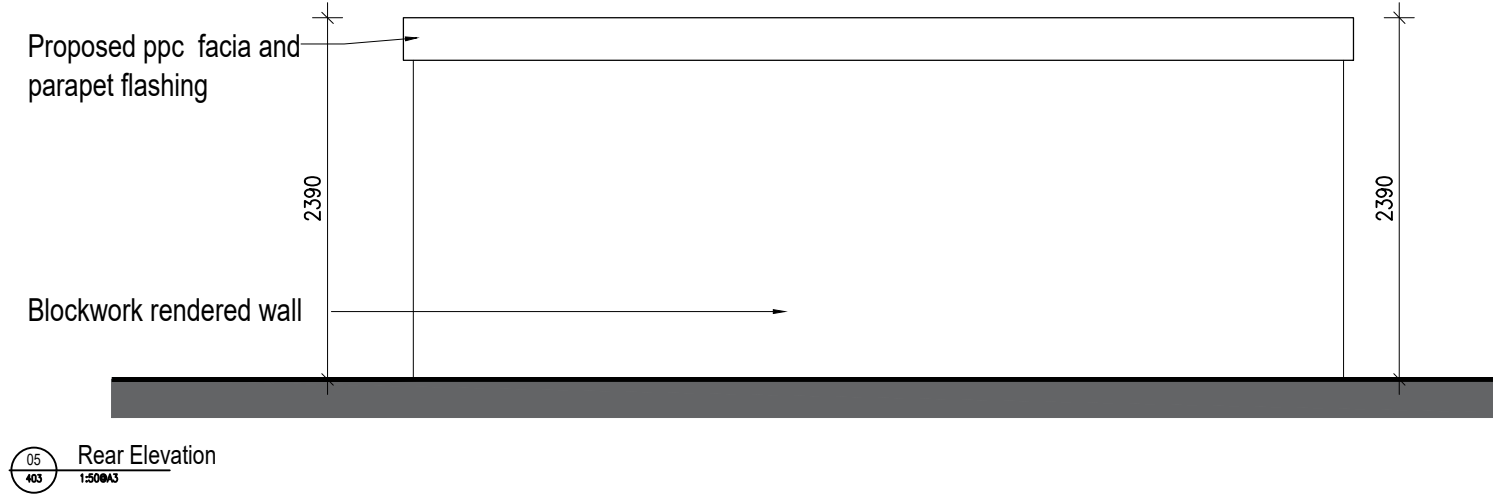

05 Rear Elevation
1:50@A3

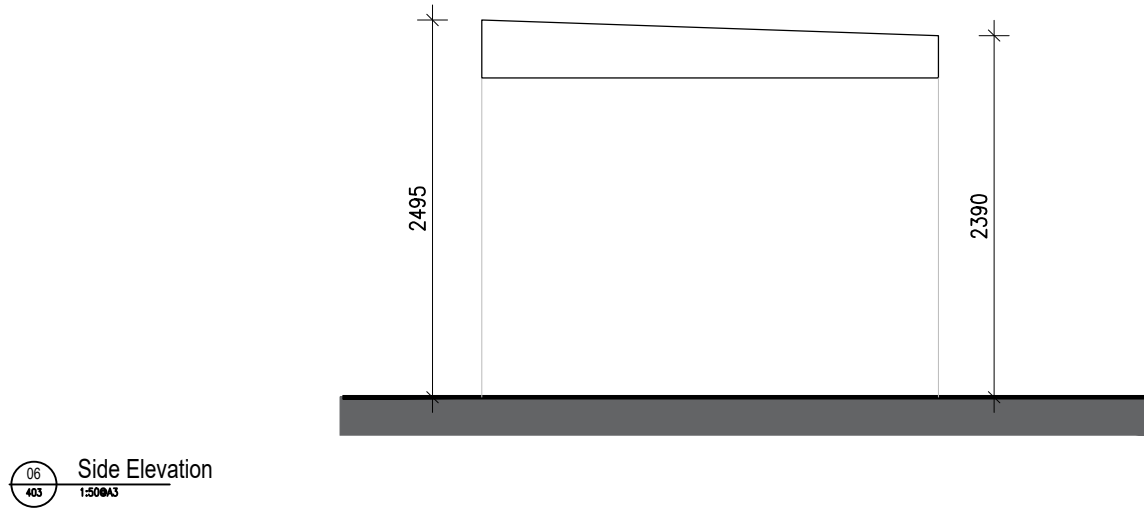

06 Side Elevation
1:50@A3

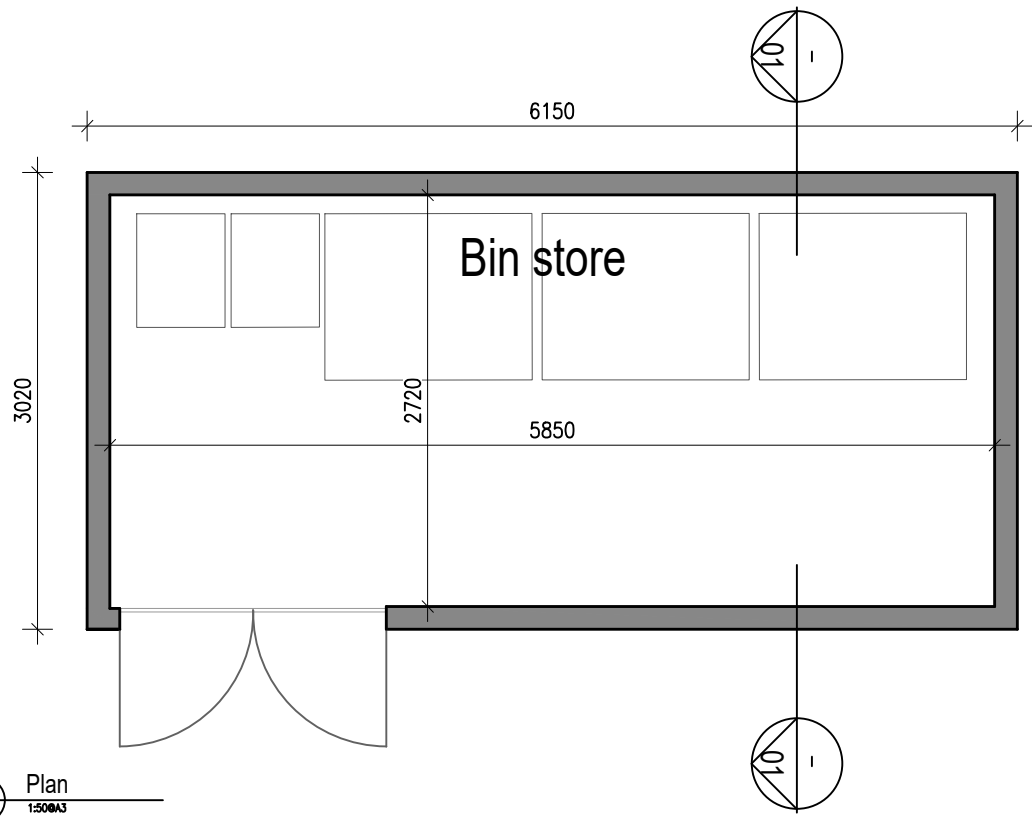

02 Plan
1:50@A3

No.	Date	Revision	Initials
01	31.03.2022	SHD Planning Application	RT

COVERED / SECURE BIN STORE - APARTMENT. UNITS			
Project Longford Road / Steeples Road, Duleek, Co. Meath - Residential Development		6-7 HARCOURT TERRACE, DUBLIN 2, IRELAND t +353-1-618 2400 f +353-1-676 7385 e architecture@bkd.ie www.bkd.ie	
Drawing Title Bin Store to Apartments Details		bkdarchitects BURKE-KENNEDY DOYLE	
Drawing No 6204-P-403			
Scale 1:50@A1	Rev 01	Drawn RT	Date March '22

M:\Project Section - Current\6204 Duleek Residential\CAD\Drawings\Construction\Details\6204-P 400-403 [Bicycle Store Type 1-2-3-Details]_ March 2022.dwg 04/04/2022 13:05:27