



Road 3
Scale Horizontal 1/500, Vertical 1/100

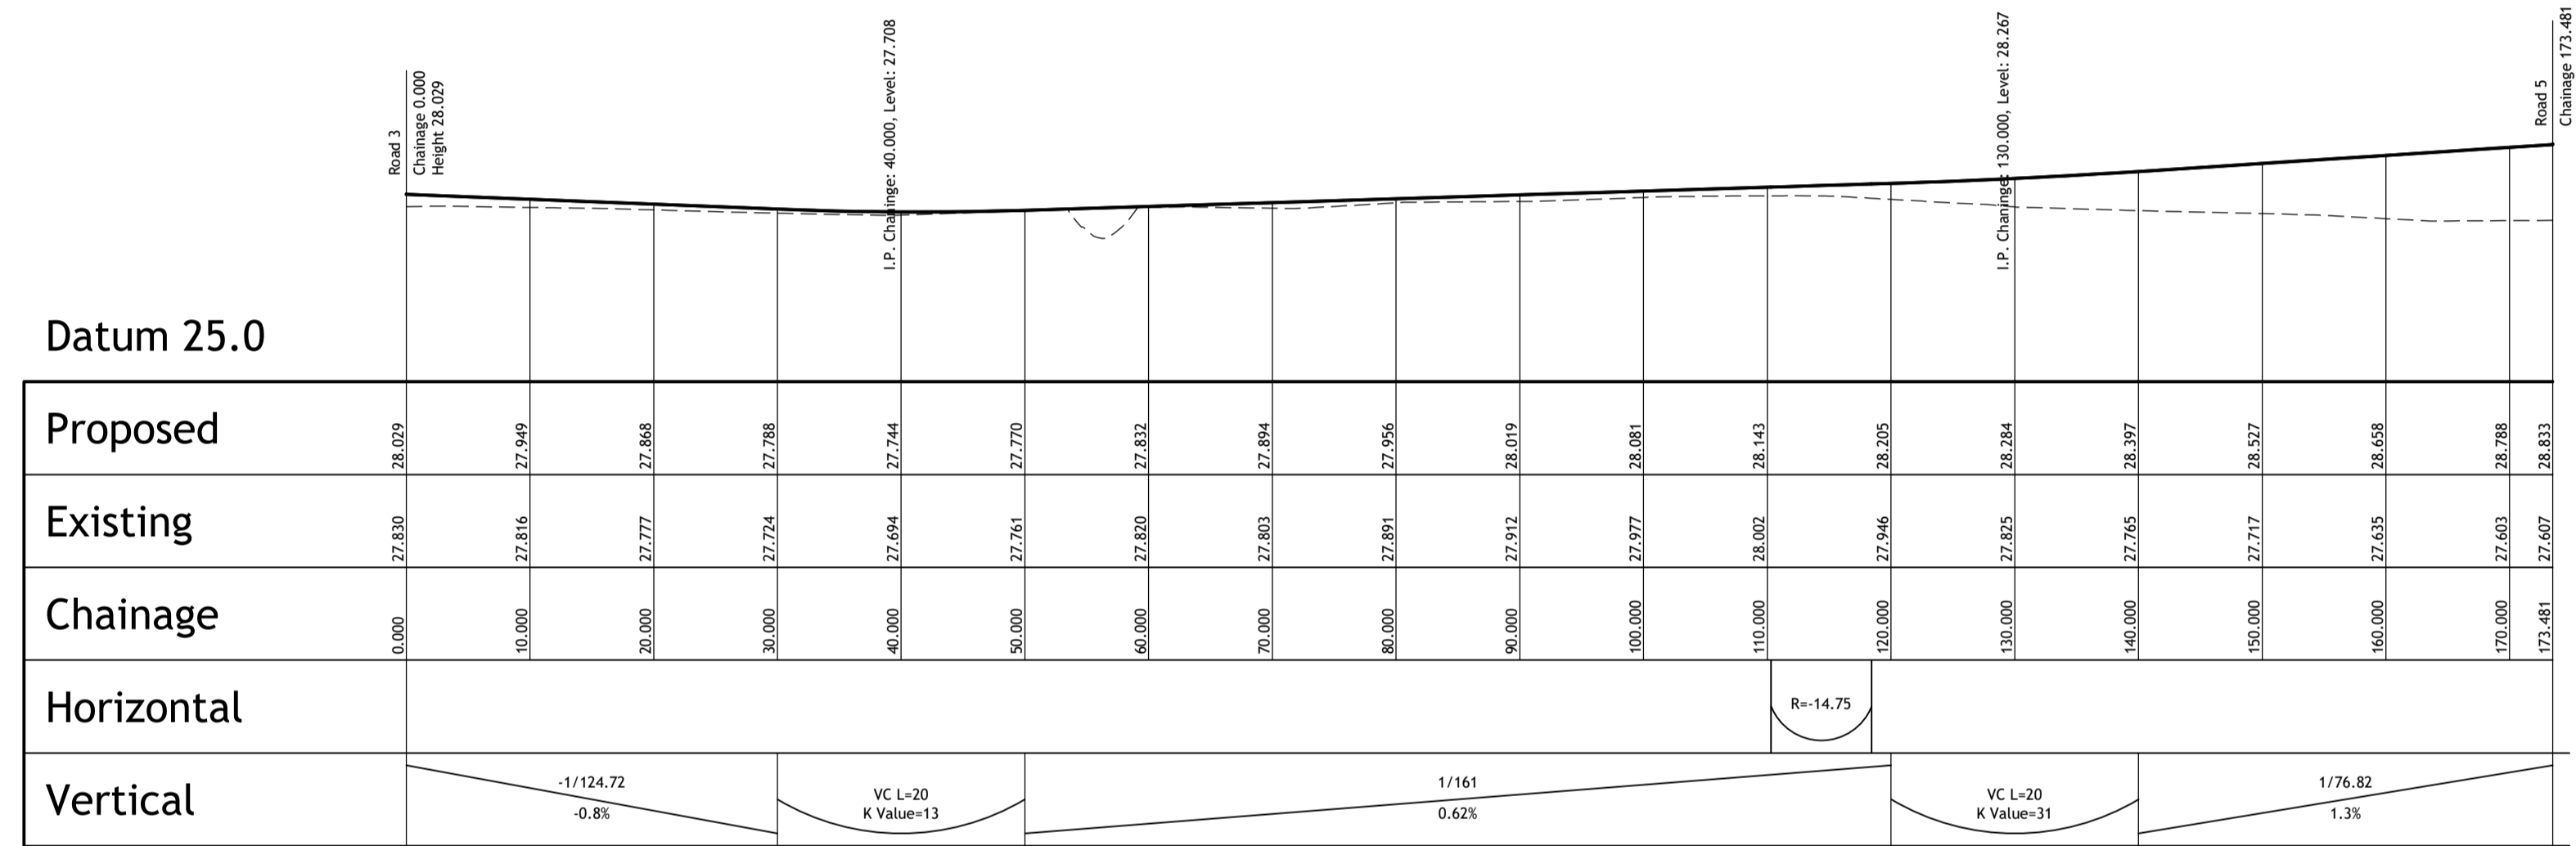

Road 4
Scale Horizontal 1/500, Vertical 1/100

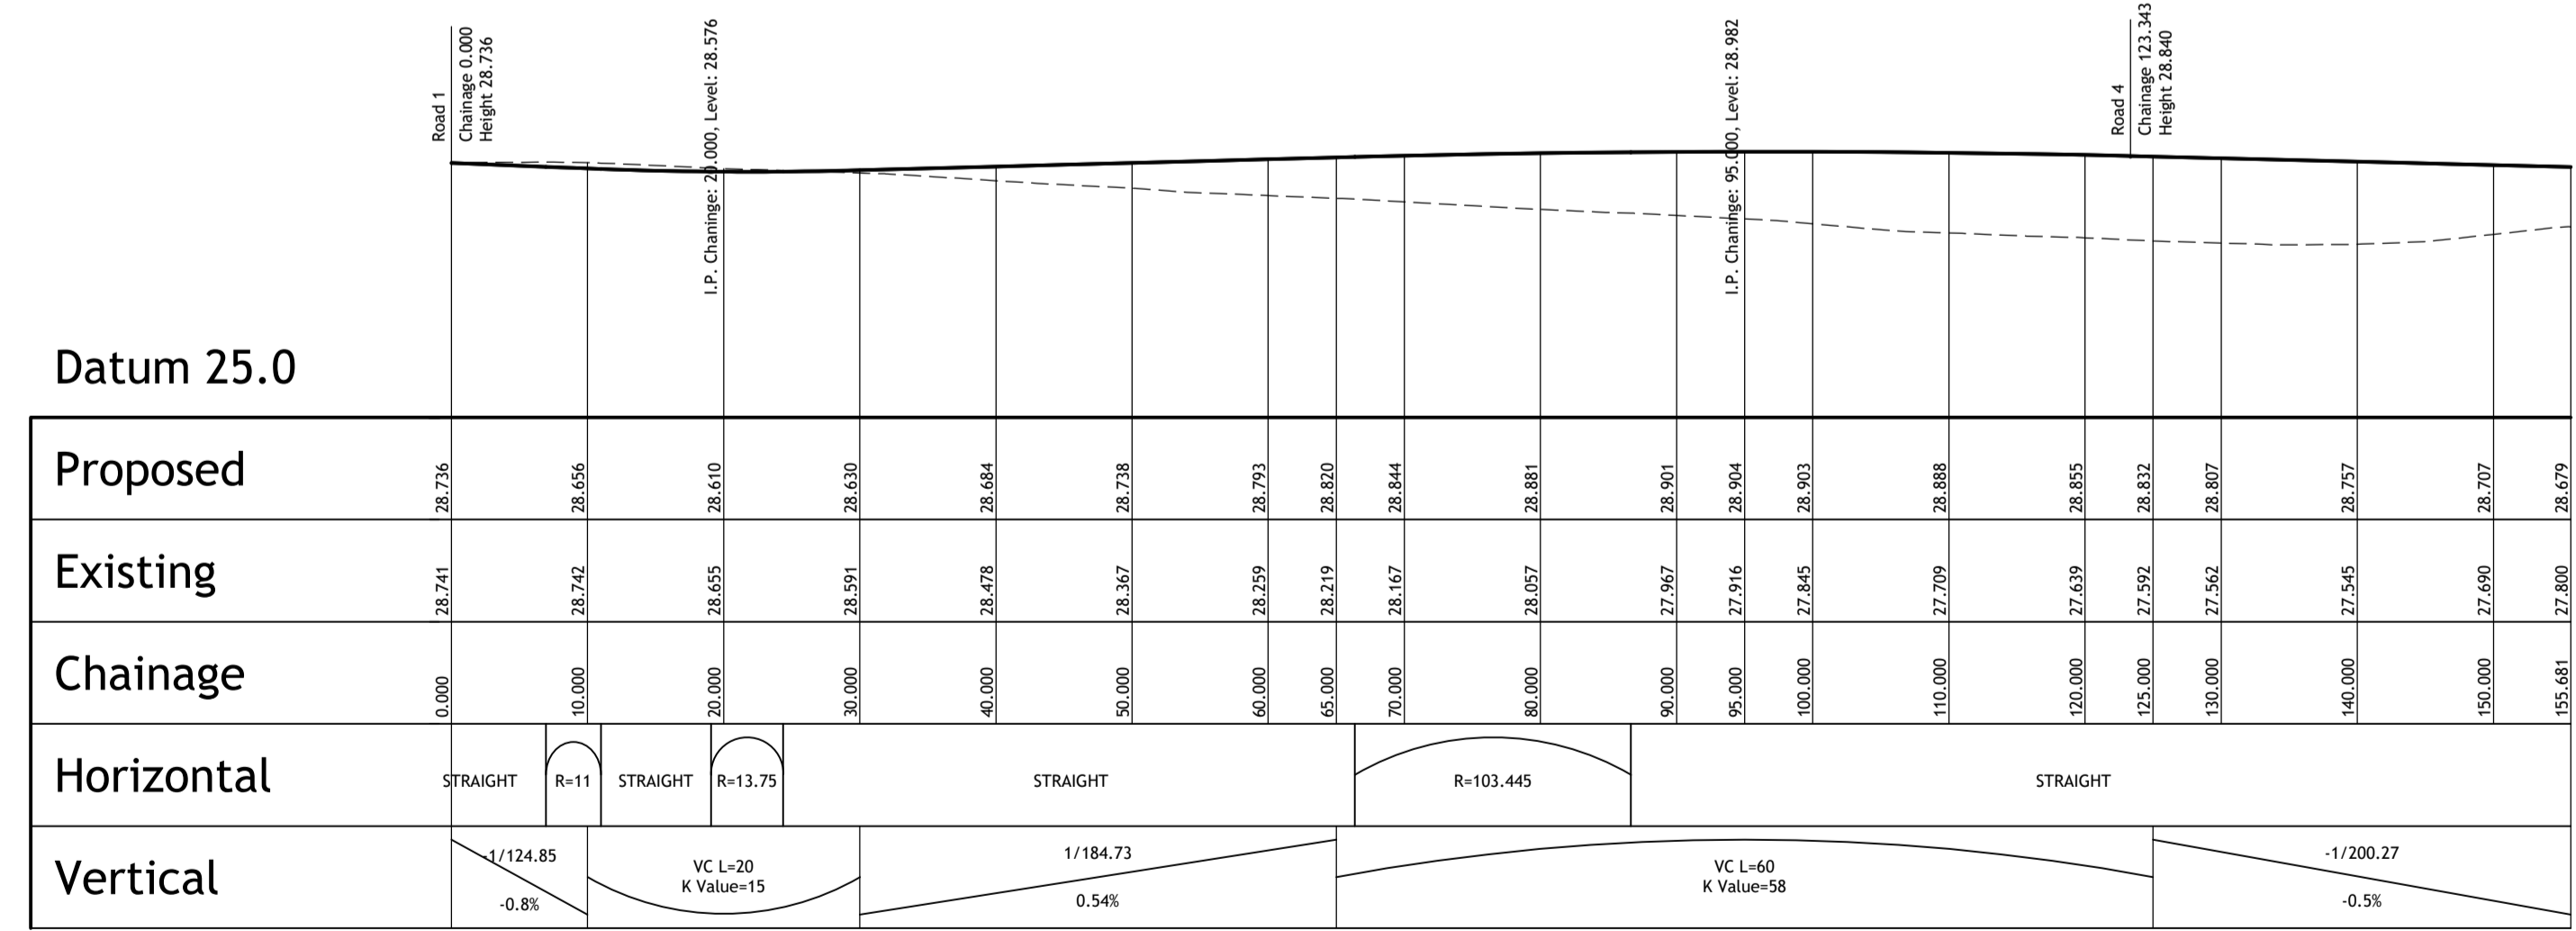

Road 5
Scale Horizontal 1/500, Vertical 1/100

© PUNCH Consulting Engineers
This drawing and any design herein is the copyright of the Consultants and must not be reproduced without their written consent.
All drawings remain the property of the Consultants.
Figured dimension only to be taken from this drawing.
Consultants to be informed immediately of any discrepancies before work proceeds.
COLOUR DRAWING



Rev	Amendment	By	Date
C01	Stage 2 SHD Issue	DAP	27-07-2021
C02	Planning Issue	IBS	08-10-2021
C02	Stage 3 SHD Issue	DAP	29-03-2022

Rev	Amendment	By	Date

Client:
DSPL Limited



Project: STEEPLES ROAD, DULEEK - RESIDENTIAL DEVELOPMENT				
Title: PROPOSED ROAD PROFILES - SHEET 2 OF 2				
Drawn:	Date Drawn:	Technician Check:	Engineer Check:	Approved:
S Buckley	NOV 2018	S Buckley		
Project No: 172439	Model Ref: 172439-PUNCH-XX-XX-M2-C-0481	Drawing Status: A0		
Scale @ A1: AS SHOWN	Document No: 172439-PUNCH-XX-XX-DR-C-0481	Revision No: C02		

Dublin | Limerick | Cork | Galway | Glasgow
Carnegie House Library Road,
Dun Laoghaire, Co. Dublin, A96 C7W7
t +353 1 271 2200 | w punchconsulting.com