



SECTION A-A
SCALE 1:20

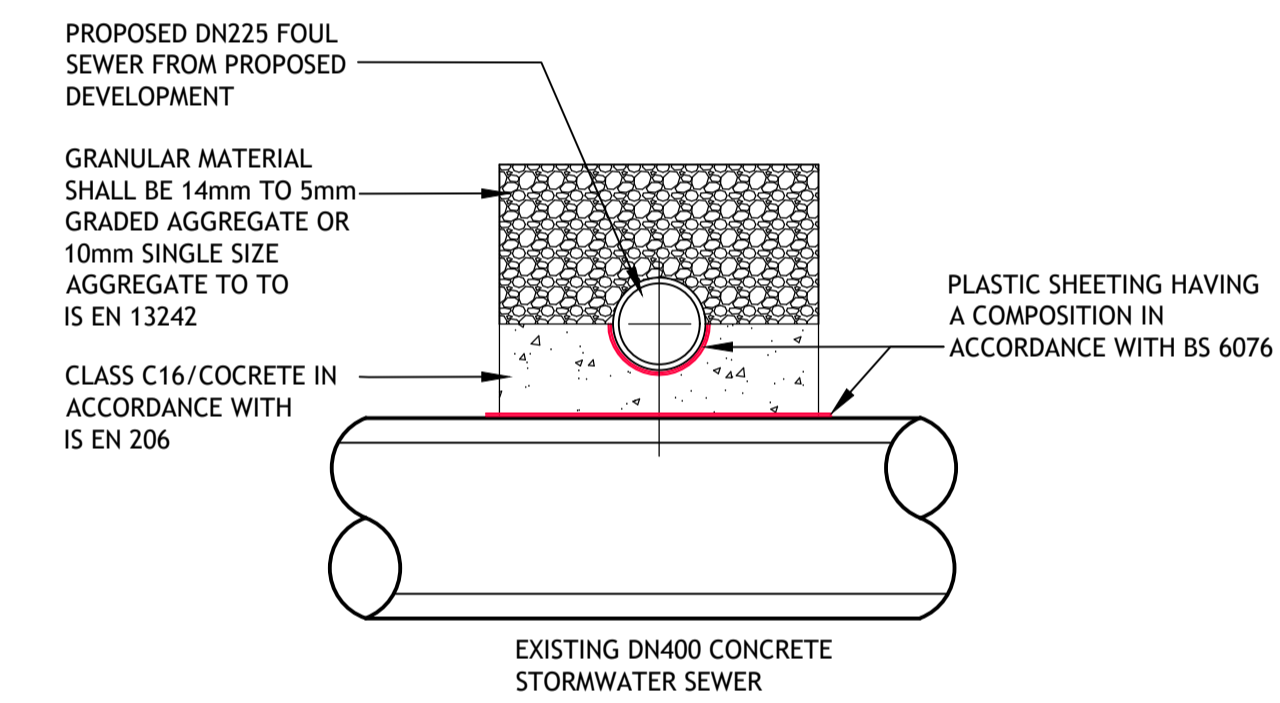


SECTION B-B
SCALE 1:20

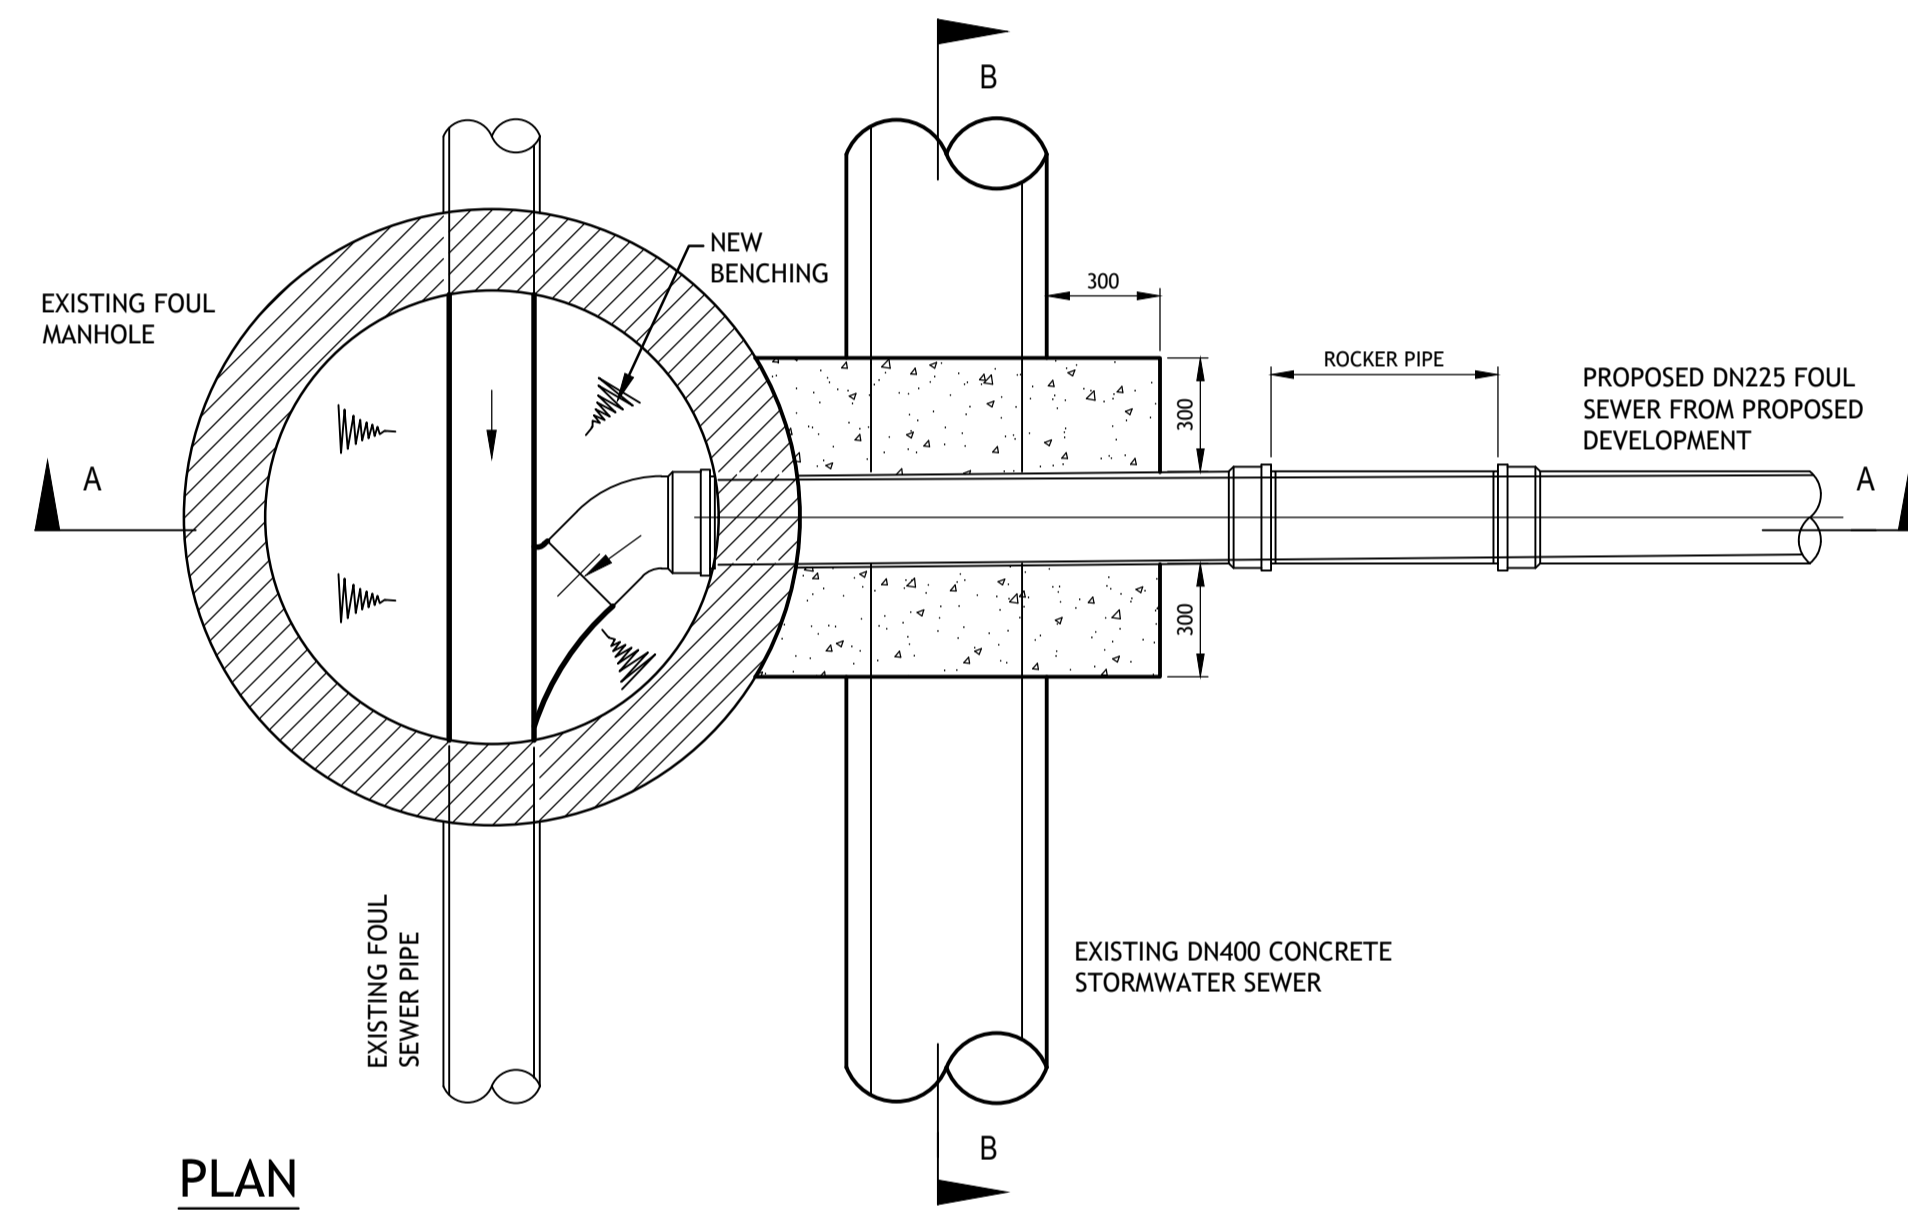

PLAN
SCALE 1:20

© PUNCH Consulting Engineers

This drawing and any design hereon is the copyright of the Consultants and must not be reproduced without their written consent. All drawings remain the property of the Consultants. Figured dimension only to be taken from this drawing. Consultants to be informed immediately of any discrepancies before work proceeds.

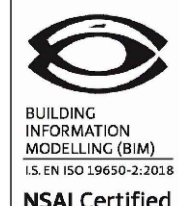

Rev	Amendment	By	Date	Rev	Amendment	By	Date
C01	Stage 2 SHD Issue	DAP	27-07-2021				
C02	Planning Issue	IBS	08-10-2021				
C02	Stage 3 SHD Issue	IBS	29-03-2022				

Client:
DSPL Limited



Project: STEEPLES ROAD, DULEEK - RESIDENTIAL DEVELOPMENT				
Title: FOUL SEWER CONNECTION DETAIL				
Drawn: S Buckley	Date drawn: MAY 2019	Technician Check: S Buckley	Engineer Check:	Approved:
Project No: 172439	Model No: 172439-PUNCH-XX-XX-M2-C-0502	Drawing Status: A0		
Scale @ A1: AS SHOWN	Document No: 172439-PUNCH-XX-XX-DR-C-0502	Revision No: C02		